



LOUVER MOUNTING  
HEIGHT 10'-8"

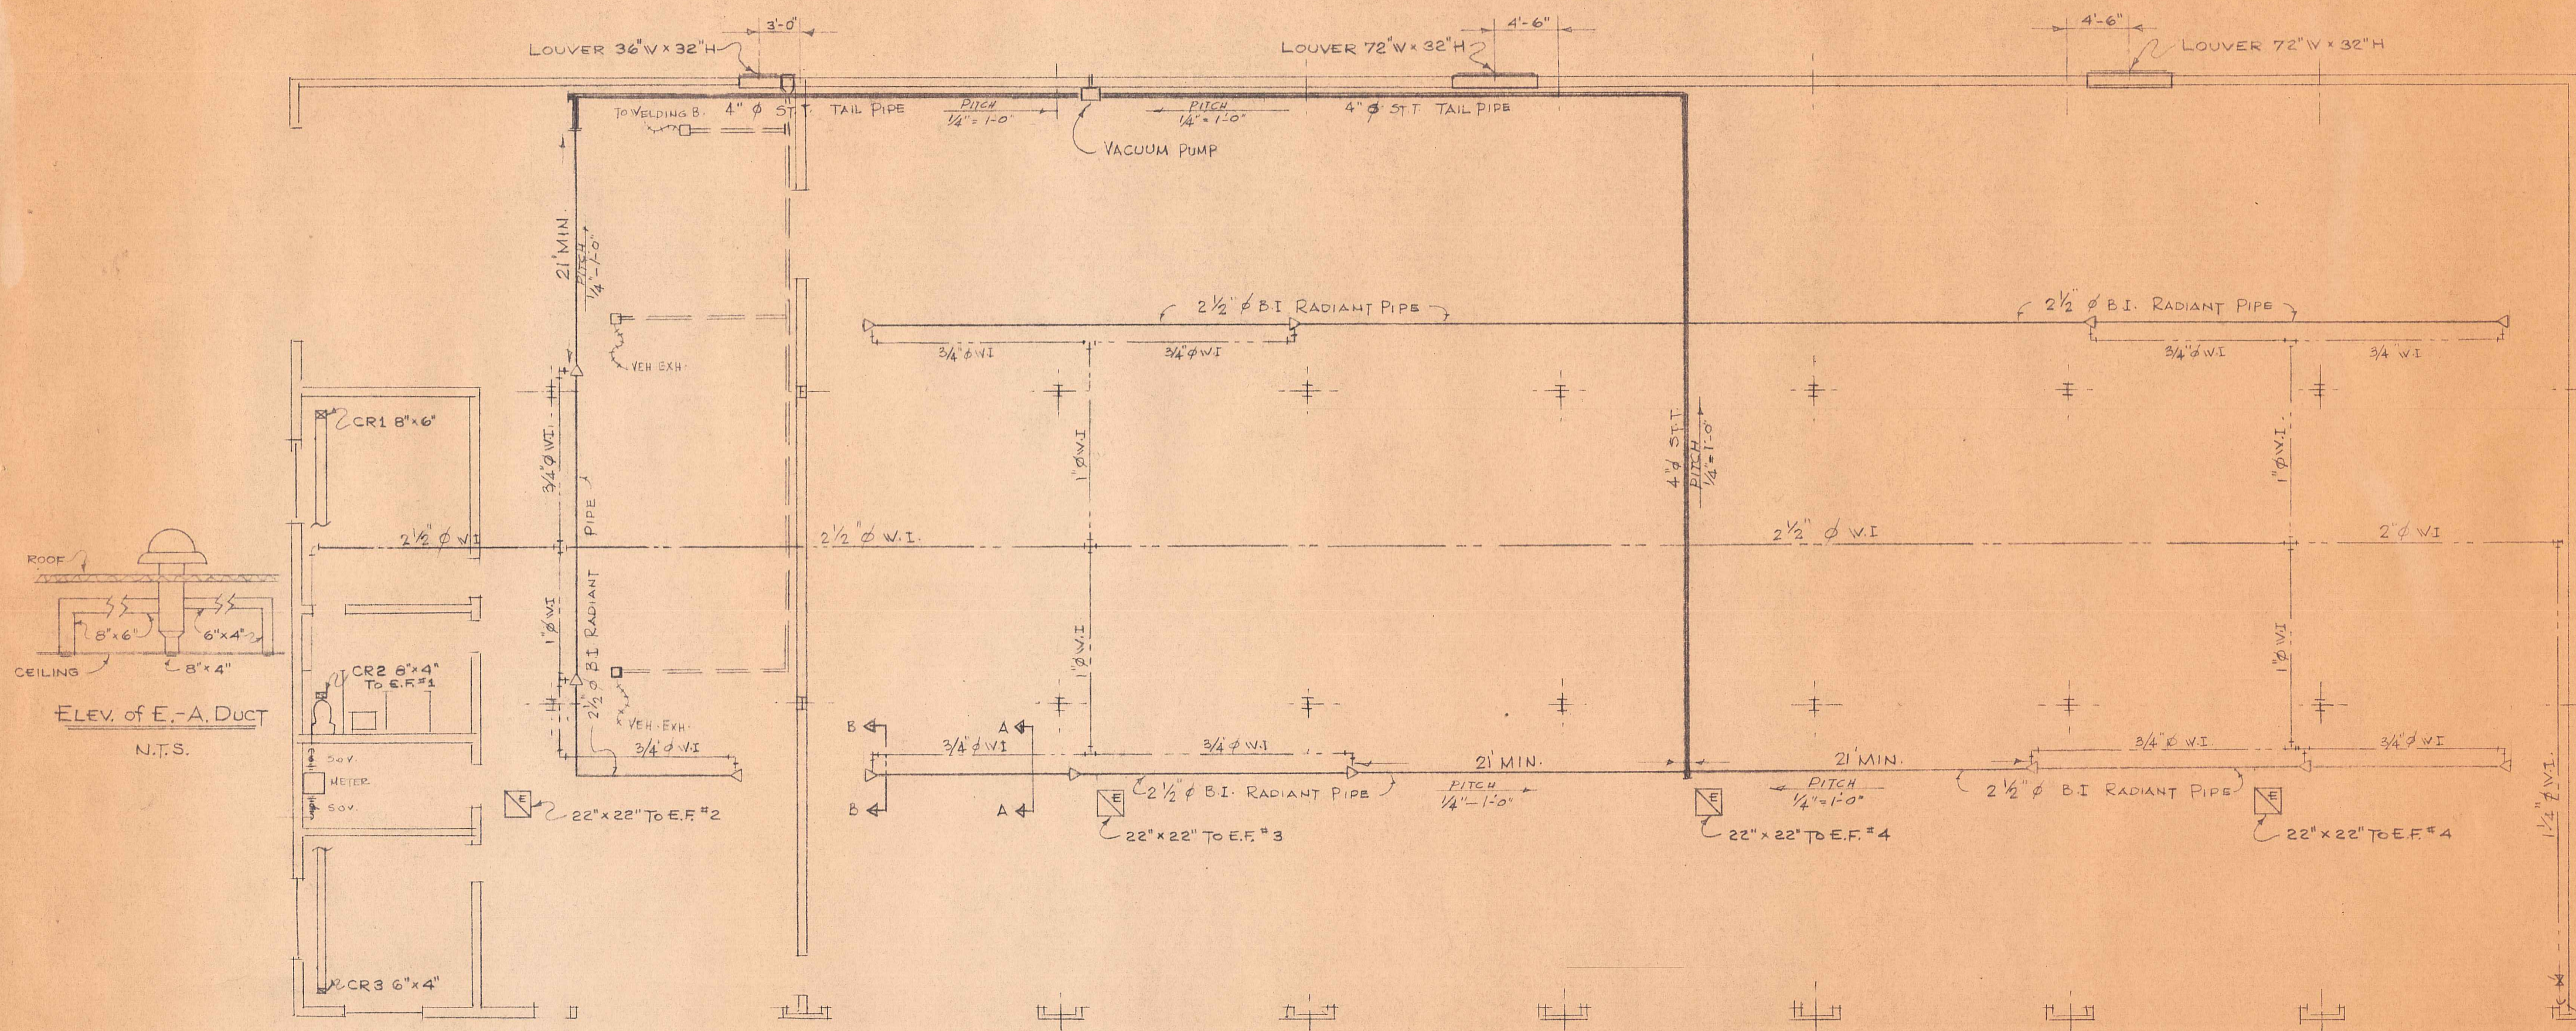


SCALE  $\frac{1}{8}'' = 1'-0''$

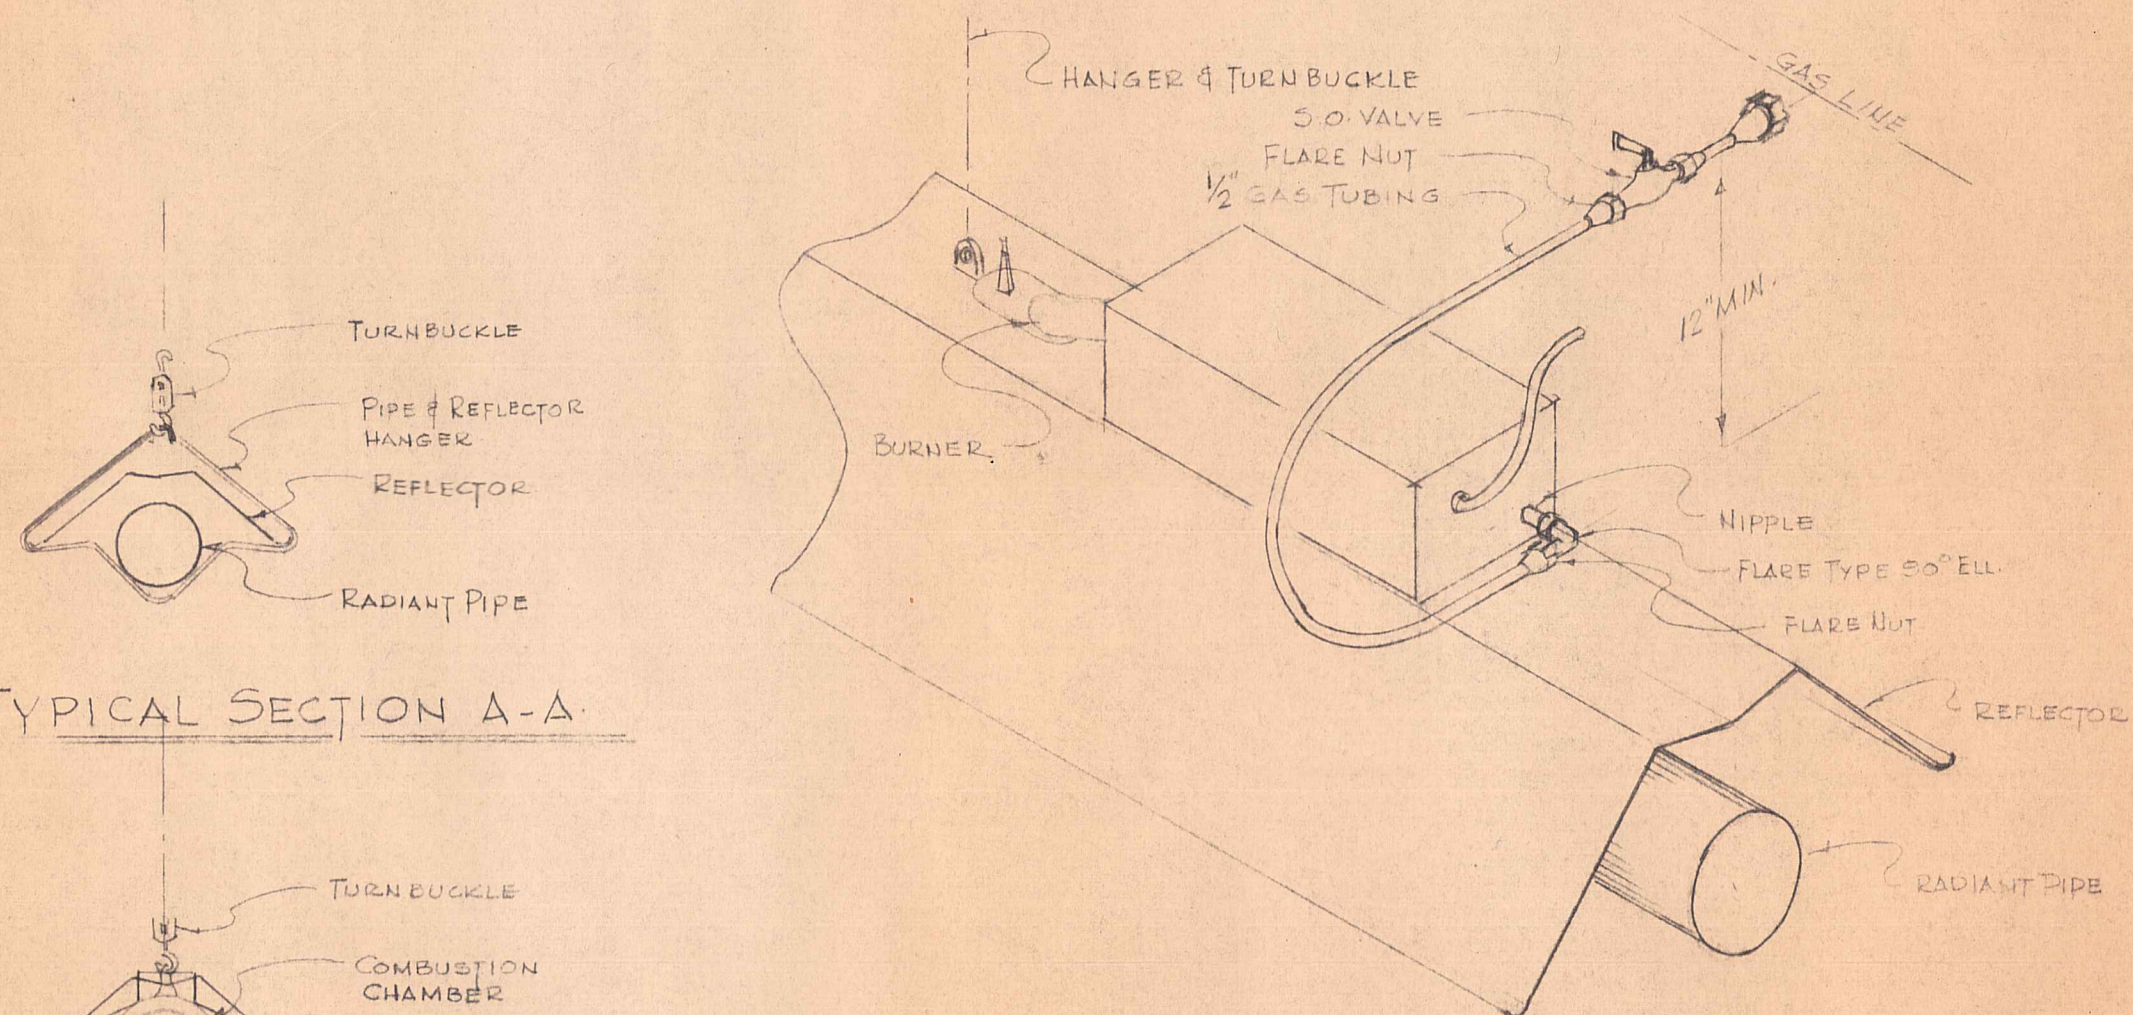

## TYPICAL BURNER CONNECTION TO GAS LINE

NTS.

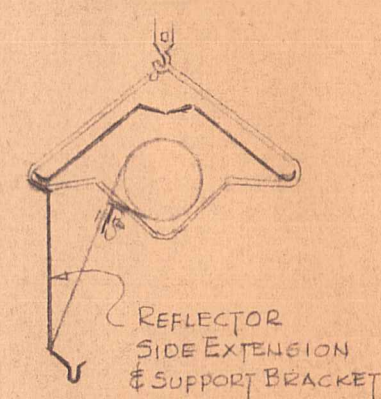

SHOWING SIDE REFLECTOR  
TO BE USED WHEN RADIANT  
PIPE IS WITHIN 4'-0" OF WALL

AKINS ASSOCIATES

HIGHWAY DEPARTMENT GARAGE  
OF CANTON, NEW YORK

## HEATING & VENTILATING

HV-1